

# MARION COUNTY SURVEYOR'S OFFICE



## SECTION CORNER RECORD

DEBRA S. JENKINS  
MARION COUNTY SURVEYOR

SEC. 15 TWN. 17<sub>N</sub> RNG. 4<sub>E</sub>

BRYAN F. CATLIN, PLS  
TECHNICAL SUPERVISOR

Date: 5-12-09  
Party Chief: Wilcoxen  
Crew: Finney  
Type of Marker: Harrison  
Method of Establishment: County: 8-15-95  
IN S.P.C. E Zone, NAD 83  
Name: 17041505  
N: 518 679.668 7 (m)  
E: 66 356.511 0(m)

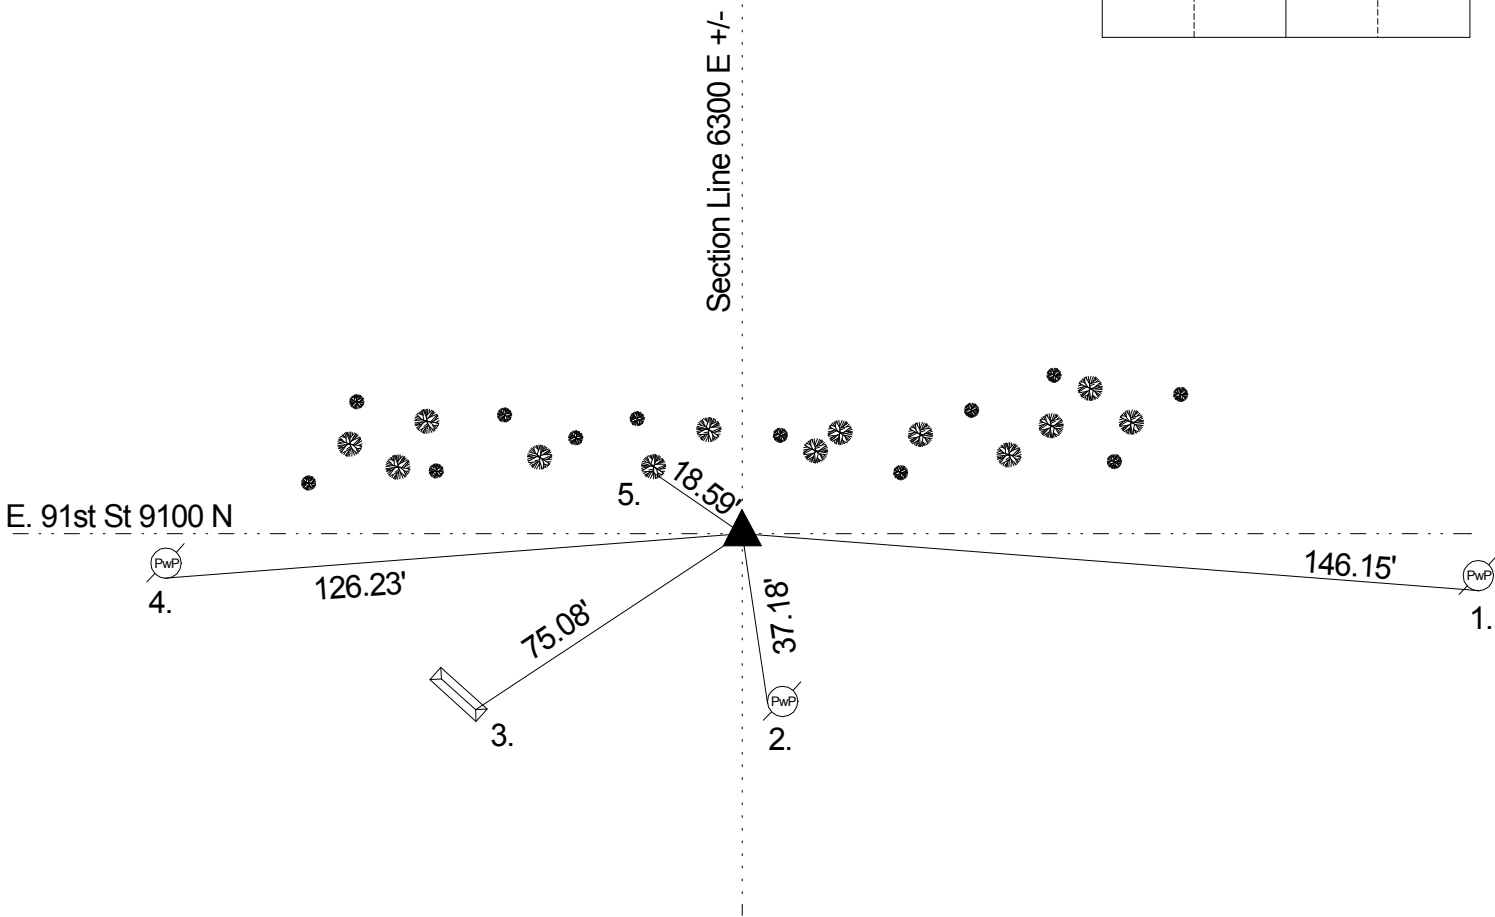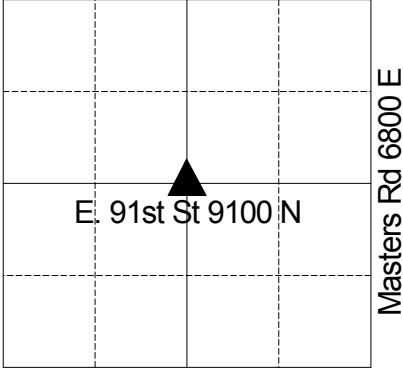

Survey by Smith 12-6-1877 called rock marker with witnesses: 14" white hickory S 52 1/4 E 70 links, 8" sugar S 23 1/2 E 65 links per Lawrence Township Legal Survey book pg 29. MCSO reference (no date) did not call out marker. Monroe 7-28-60 called a steel pin over stone 3" down. Wilcoxen 4-20-76 called a brass plug in steel box. Gries 2-17-89 called the same. Excavated by Wilcoxen 8-15-95 brass plug fd at surface. Stone fd 12" down. Brass plug fd 0.23' S and 0.15' E of stone. Harrison set. Re-tied 3-5-2000 by Wilcoxen. Re-tied 5-12-09 by Wilcoxen.

REF.	DISTANCE	DESCRIPTION
1.	146.15'	Cut 'x' S Sleeve of PwP #11-216-A 24" up
2.	37.18'	PK nail W PwP #212-216-A 4" up
3.	75.08'	South-East top edge of church brick sign
4.	126.23'	RR spike S PwP #9-216-A 18" up
5.	18.59'	Mag nail S spur root 12" maple

THIS CORNER POSITION  
REPRESENTS A "TITLE" CORNER  
AND MAY NOT NECESSARILY  
REPRESENT THE POSITION BASED  
ON RECORD CORNERS.